



COLLEGE DALE LIBRARY INTERIOR FINISH LEGEND									
TAG	MATERIAL	MANUFACTURER	STYLE	COLOR	FINISH	SIZE	REP CONTACT	GENERAL NOTES	
ACT-1	ACOUSTIC CEILING TILE	ARMSTRONG	ULTIMA TEGULAR 9/16" GRID	WHITE (WH)	SMOOTH	24" X 24"	TYLER CLARK.TWCLARK@ARMSTRONGCEILINGS.COM		
CPT-1	NOT USED								
CPT-2	GENERAL CARPET TILE	INTERFACE	KNITSTITCH	103341 SLATE/CURRY	GLASBAC BACKING	50CMx50CM	PATRICK.KELLEY@INTERFACE.COM	ASHLAR INSTALL	
CPT-3	ACCENT CARPET TILE	INTERFACE	OPEN ENDED (OPEN AIR)	103187 CURRY		25CMx100CM	PATRICK.KELLEY@INTERFACE.COM		
G-1	TILE GROUT	TEC	POWER GROUT ACCUCOLOR	935 SILHOUETTE	N/A	1/8" GROUT LINE	(800)-552-6225		
GWB-1	GWB CEILING			PNT-1	FLAT	N/A			
LVT-1	LUXURY VINYL TILE	INTERFACE	NATIVE FABRIC #A008	A00801 FLAX	N/A	50CMx50CM	PATRICK.KELLEY@INTERFACE.COM		
PAR-1	TOILET PARTITIONS	SCRANTON PRODUCTS	HINY HIDERS	SANDCASTLE	ORANGE PEEL	STANDARD	ASHLEY.BRUGGERMAN@AZEKO.COM		
PL-1	PLASTIC LAMINATE	WILSONART	GREY ELM	8201K	N/A	N/A		DOOR / DRAWER FACES	
PL-2	PLASTIC LAMINATE	WILSONART	SHADOW ZEPHYR	5857-60	MATTE FINISH	N/A		DOOR / DRAWER FACES / COUNTERTOP	
PL-3	PLASTIC LAMINATE	WILSONART	BLONDE ECHO	7939K	MATTE FINISH	N/A		DOOR / DRAWER FACES	
PL-4	PLASTIC LAMINATE	WILSONART	ALMOND LEATHER	2832-60	MATTE FINISH	N/A		COUNTERTOP	
PNT-1	CEILING PAINT	SHERWIN WILLIAMS	INTERIOR LATEX	SW 7011 NATURAL CHOICE	FLAT	N/A	BRIAN.W.QUICK@SHERWIN.COM	SOFFIT/BULKHEAD PAINT	
PNT-2	PRIMARY WALL PAINT	SHERWIN WILLIAMS	INTERIOR LATEX	SW 7603 POOLHOUSE	SATIN	N/A	BRIAN.W.QUICK@SHERWIN.COM		
PNT-3	ACCENT PAINT (LIGHT BLUE)	SHERWIN WILLIAMS	INTERIOR LATEX	SW 6121 WHOLE WHEAT	SATIN	N/A	BRIAN.W.QUICK@SHERWIN.COM		
PNT-4	ACCENT PAINT (LIGHT BEIGE)	SHERWIN WILLIAMS	INTERIOR LATEX	SW 6247 KRYPTON	SATIN	N/A	BRIAN.W.QUICK@SHERWIN.COM		
PNT-5	ACCENT PAINT (LIGHTER BLUE)	SHERWIN WILLIAMS	INTERIOR LATEX	SW 7069 IRON ORE	SEMI-GLOSS	N/A	BRIAN.W.QUICK@SHERWIN.COM	EXTERIOR ACCENT STRIPE REPLACE EXST. BLUE STRIPE	
PNT-6	EXTERIOR ACCENT STRIPE	SHERWIN WILLIAMS	EXTERIOR LATEX						
RB-1	RUBBER BASE	FLEXCO	WF-090	090 NICKEL	N/A	4"	MUREDA@FLEXCO.COM		
SS-1	SOLID SURFACE	WILSONART	QUARTZ	Q3008 RIO UPANO	N/A	SLAB SIZE 61"X126"	SMARTLINE@WILSONART.COM	EASED EDGE	
T-1	FLOOR / WALL TILE	AMERICAN OLEAN	NEOSPECK	LIGHT GRAY #NE03	UNPOLISHED	12X24	BMOTLOW@LOUTILE.COM	ASHLAR INSTALL 1/3 TILE	
TB-1	TILE DETAIL BULLNOSE	AMERICAN OLEAN	NEOSPECK	LIGHT GRAY #NE03	UNPOLISHED	3" X 24"	BMOTLOW@LOUTILE.COM	CAP FOR WALL TILE	
TC-1	TILE COVE BASE & OUT-CORNER	AMERICAN OLEAN	NEOSPECK	LIGHT GRAY #NE03	UNPOLISHED	6" X 12"	BMOTLOW@LOUTILE.COM	COVE BASE AND OUT-CORNER COVE BASE	
WB-1 (ALTERNATE-1)	WINDOW BLINDS	GRABER/MECHOSHADES	URBANSHADE	SOHO LIGHT GREY #1103	N/A	VARIOUS	DSTORM@READWINDOW.COM	TOP MOUNT, MANUAL OPERATION	

DOOR SCHEDULE															
DOOR #	TYPE	DOOR				FINISH	GLAZING TYPE	FIRE RATING	HARDWARE	FRAME			JAMB	HEAD	COMMENTS
		WIDTH	HEIGHT	THICKNESS	MATERIAL					TYPE	MATERIAL	FINISH			
105	B	6'-0"	7'-0"	1 3/4"	WOOD	STAINED TO MATCH EXISTING	N/A	N/A	PER SPEC.	H.M.	MATCH EXISTING DARK COLOR	PER DETAILS	PER DETAILS	N/A	
106	A	3'-0"	7'-0"	1 3/4"	WOOD	STAINED TO MATCH EXISTING	N/A	N/A	PER SPEC.	H.M.	MATCH EXISTING DARK COLOR	PER DETAILS	PER DETAILS	N/A	
107	C	3'-0"	7'-0"	1 3/4"	WOOD	STAINED TO MATCH EXISTING	1/4" TEMPERED	N/A	PER SPEC.	H.M.	MATCH EXISTING DARK COLOR	PER DETAILS	PER DETAILS	N/A	
108	C	3'-0"	7'-0"	1 3/4"	WOOD	STAINED TO MATCH EXISTING	1/4" TEMPERED	N/A	PER SPEC.	H.M.	MATCH EXISTING DARK COLOR	PER DETAILS	PER DETAILS	N/A	
109	C	3'-0"	7'-0"	1 3/4"	WOOD	STAINED TO MATCH EXISTING	1/4" TEMPERED	N/A	PER SPEC.	H.M.	MATCH EXISTING DARK COLOR	PER DETAILS	PER DETAILS	N/A	

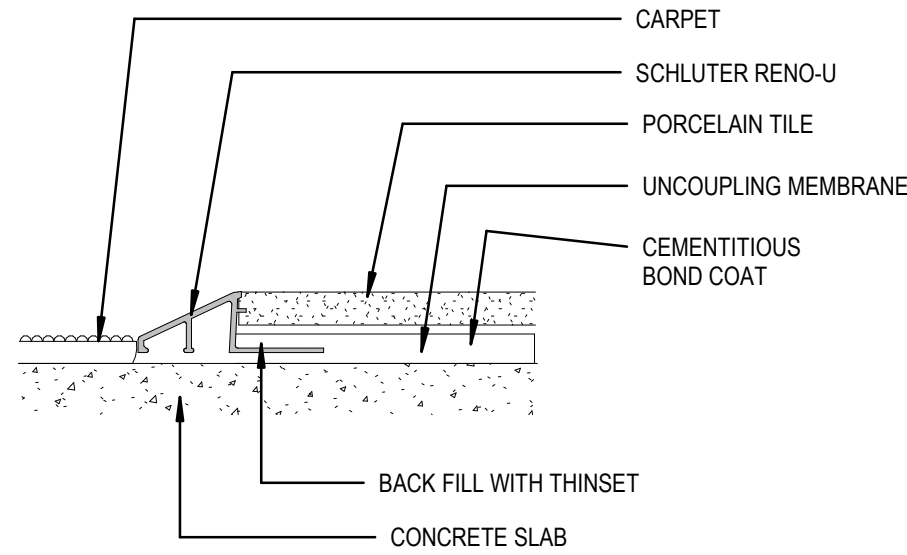


- * SLOPE OF TRANSITION TO BE NO MORE THAN 1:2
- * BACK FILL TRANSITION WITH THINSET TO PREVENT DENTING AND HOLLOW SOUNDS
- * SCHLUTER RENO-U TRANSITION STRIP (BRUSHED STAINLESS STEEL)

2 FLOORING TRANSITION - CARPET-TO-TILE (TYP.)
6" = 1'-0"

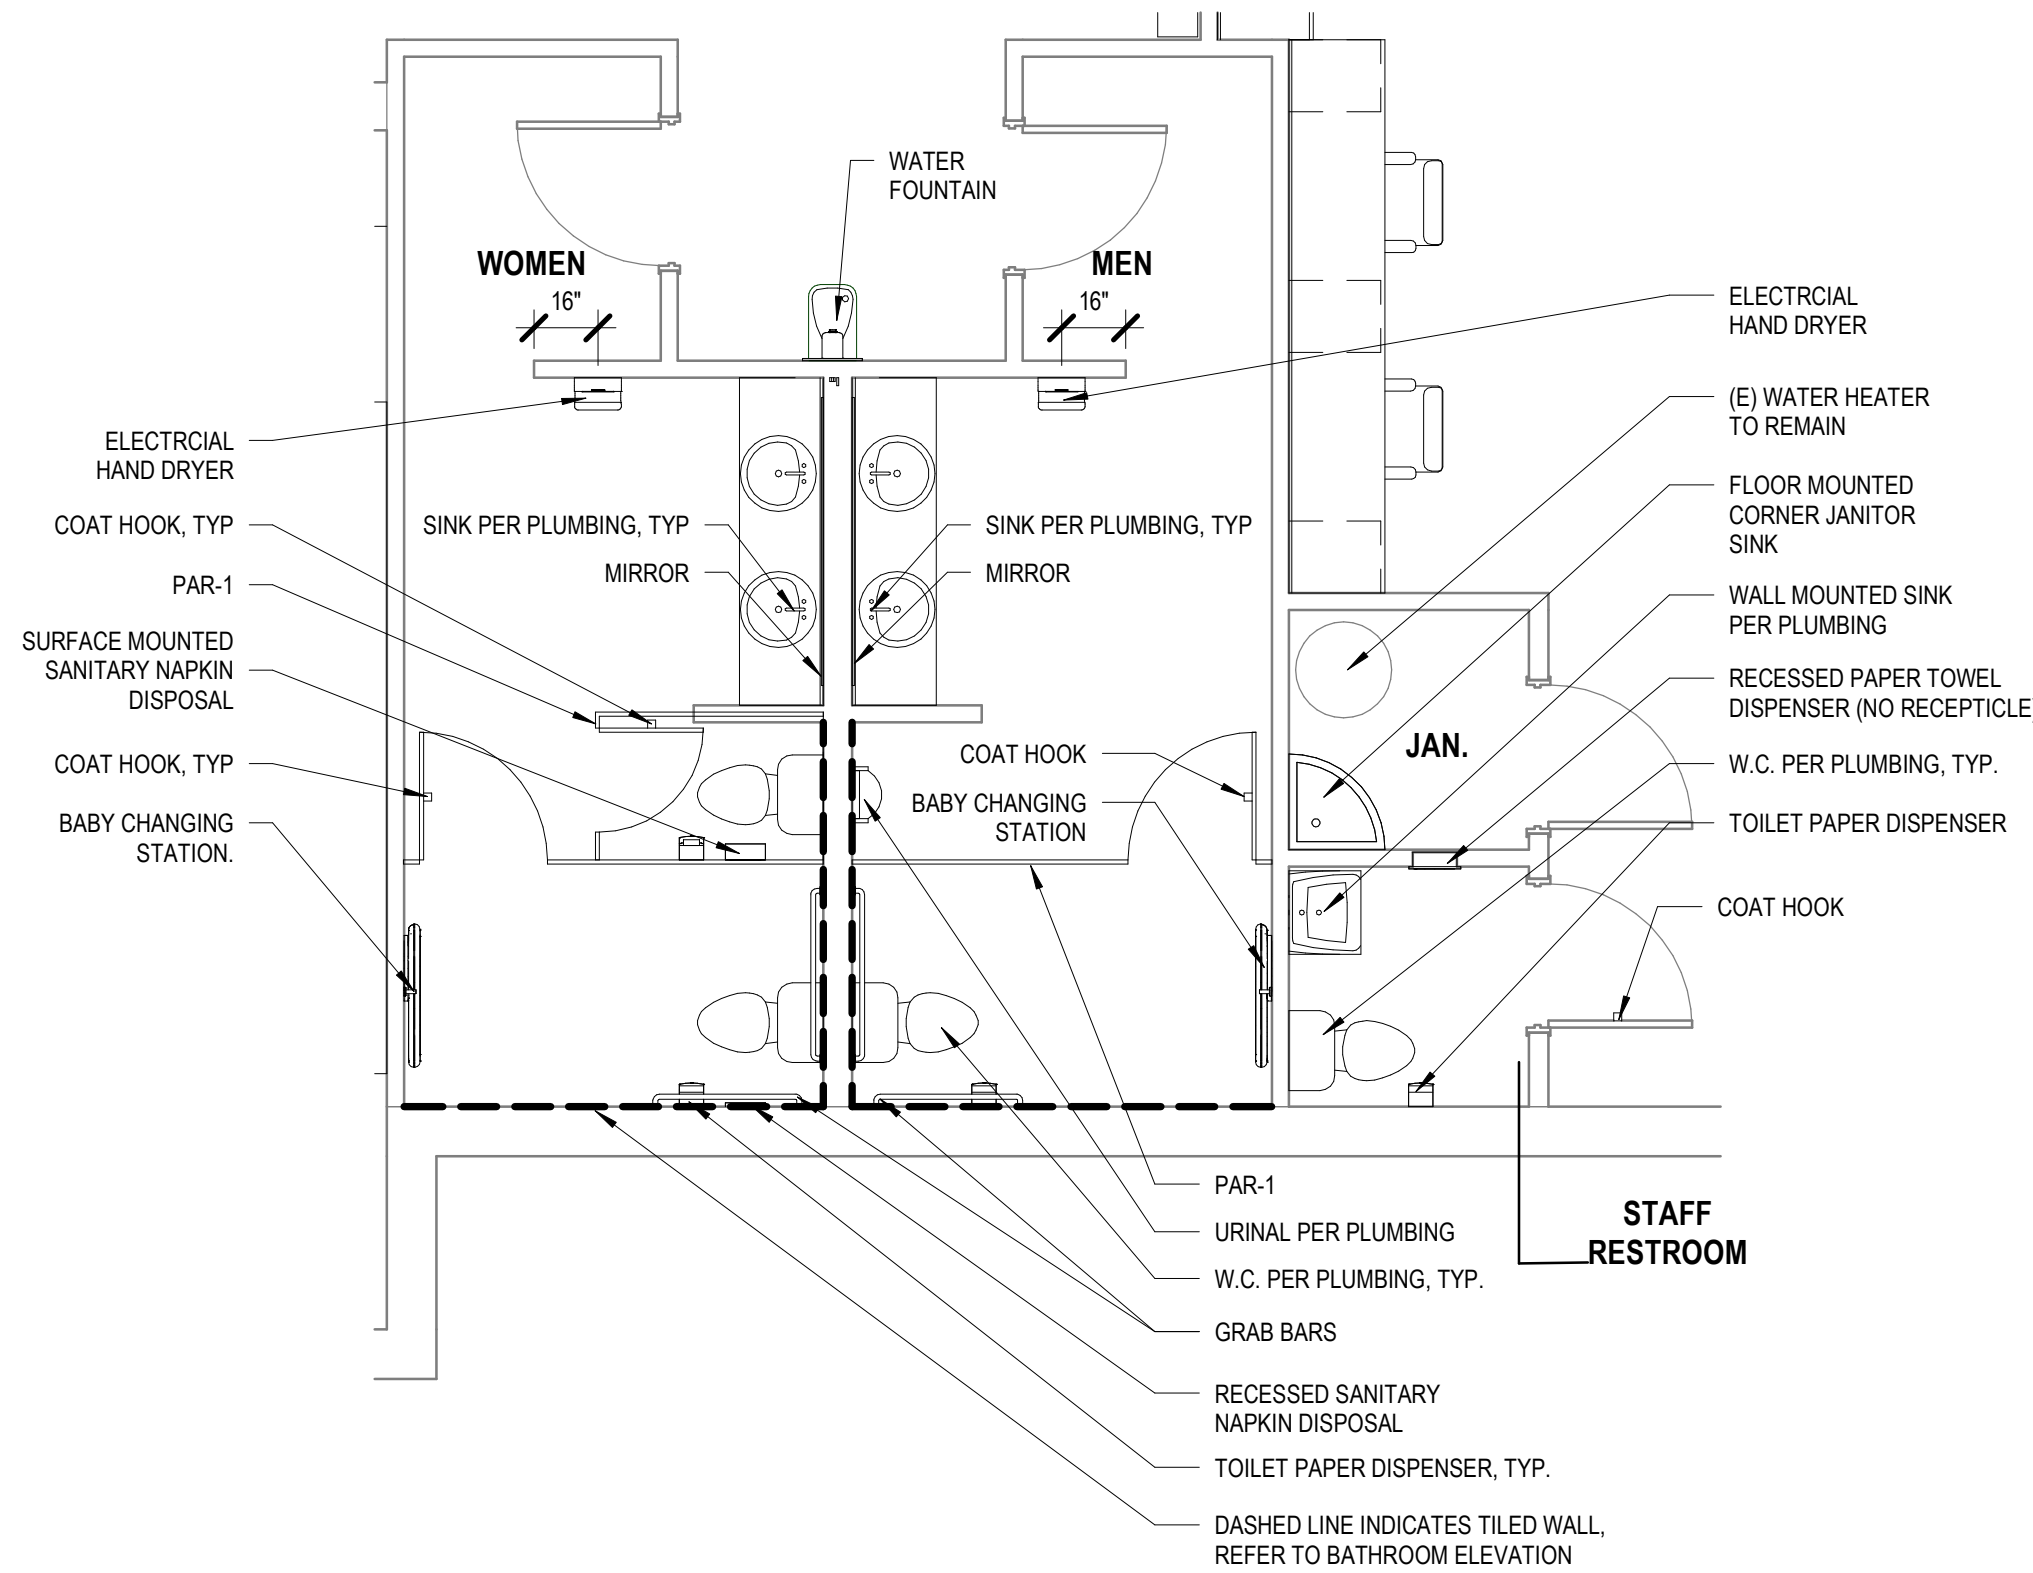

3 RESTROOM ACCESSORY CALL OUTS
1/4" = 1'-0"

NOTE: PLEASE REFER TO MOUNTING HEIGHTS & ABBREVIATIONS SHEET

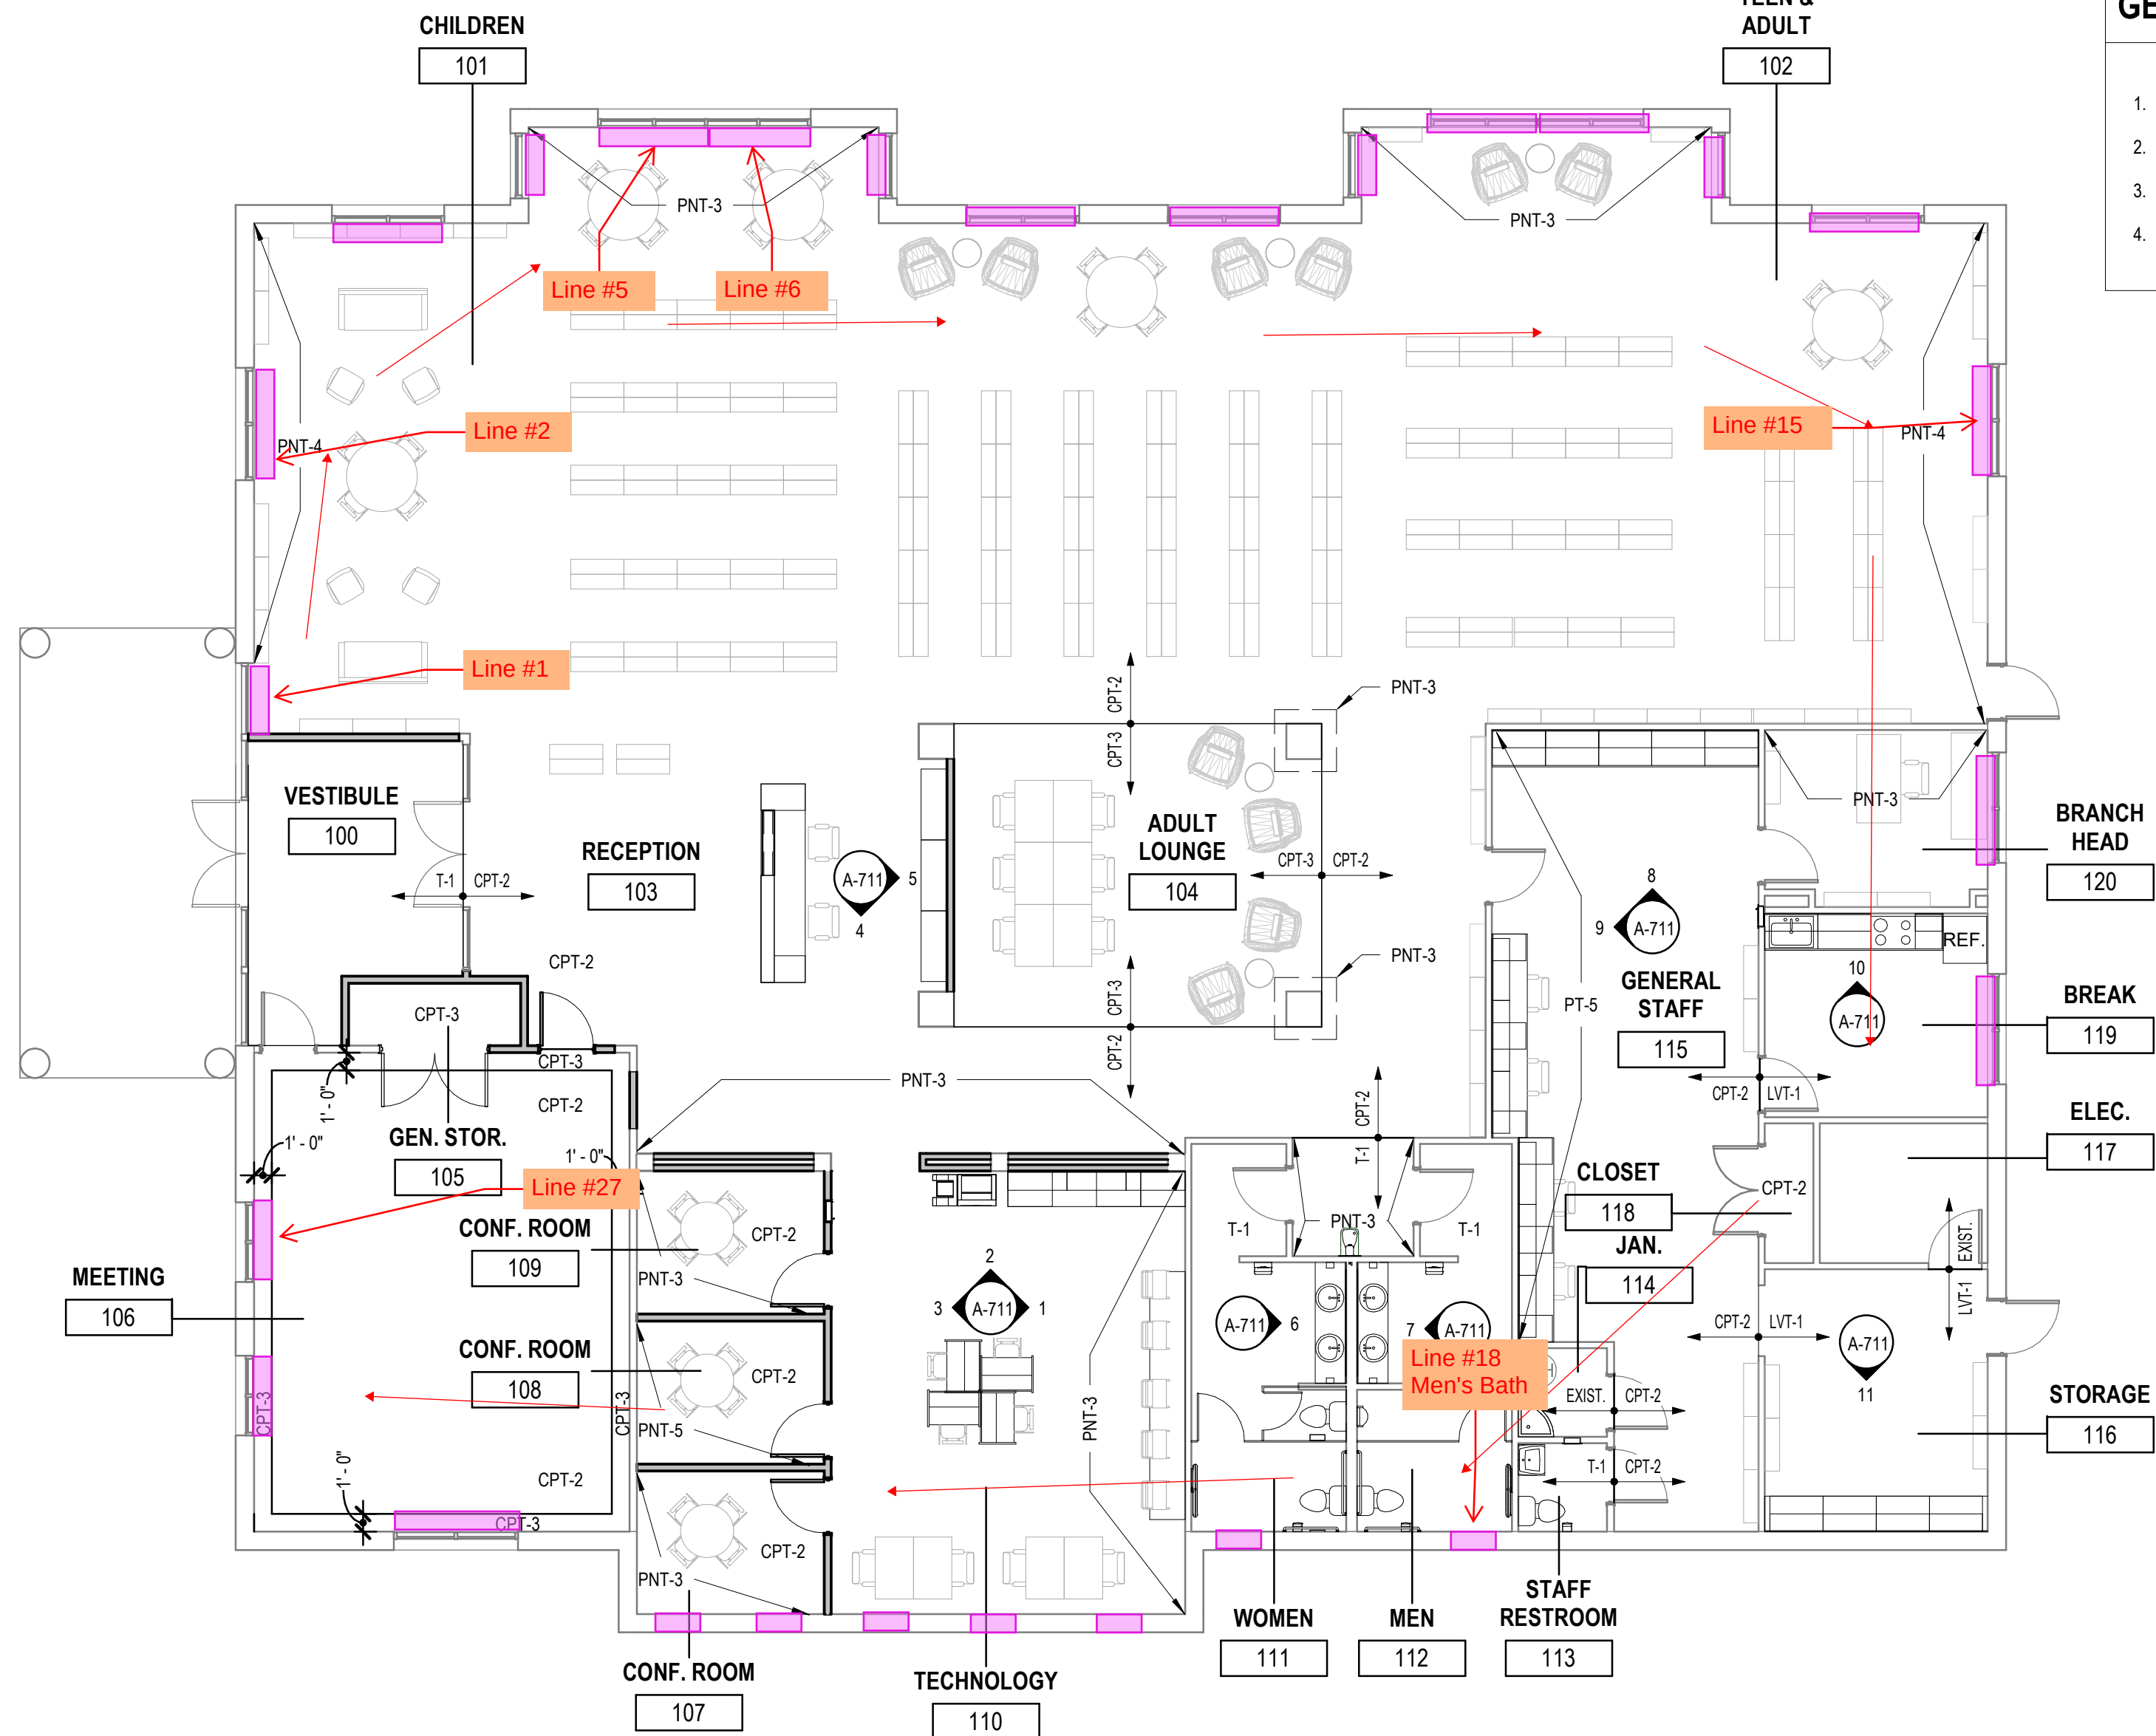

1 FINISH PLAN
1/8" = 1'-0"

ROOM SCHEDULE							
ROOM NAME	ROOM #	FLOOR FINISH	BASE FINISH	WALL FINISH	CEILING FINISH	MILLWORK FINISH	COMMENTS
VESTIBULE	100	T-1	TC-1 AT SOLID WALLS	PNT-5 ALL SOLID WALLS	EXISTING, SEE NOTE #2		REFER TO FINISH PLAN FOR ACCENT WALLS
CHILDREN	101	CPT-2	RB-1	PNT-2, PNT-3, PNT-4	EXISTING, SEE NOTE #2		REFER TO FINISH PLAN FOR ACCENT WALLS
TEEN & ADULT	102	CPT-2	RB-1	PNT-2, PNT-3, PNT-4	EXISTING, SEE NOTE #2		REFER TO FINISH PLAN FOR ACCENT WALLS
RECEPTION	103	CPT-2	RB-1	PNT-2	EXISTING, SEE NOTE #2	PL-3 & SS-1 (COUNTERTOP)	REFER TO A-713 RECEPTION DESK FINISH
ADULT LOUNGE	104	CPT-3	RB-1	PNT-2 ACCENT WALLS, PNT-3	EXISTING, SEE NOTE #2		REFER TO FINISH PLAN FOR ACCENT WALLS
GEN. STOR.	105	CPT-3	RB-1	PNT-2	ACT-1		
MEETING	106	CPT-2 & CPT-3	RB-1	PNT-2 & PNT-3	EXISTING, SEE NOTE #1		*PNT-3 BELOW CHAIR RAIL, C.H. SOFFIT 9'-0"
CONF. ROOM	107	CPT-2	RB-1	PNT-2, ACCENT WALL PNT-3	ACT-1		
CONF. ROOM	108	CPT-2	RB-1	PNT-2, ACCENT WALL PNT-5	ACT-1		REFER TO FINISH PLAN FOR ACCENT WALL
CONF. ROOM	109	CPT-2	RB-1	PNT-2, ACCENT WALL PNT-3	ACT-1		REFER TO FINISH PLAN FOR ACCENT WALL
TECHNOLOGY	110	CPT-2	RB-1	PNT-2, ACCENT WALL PNT-3	EXISTING, SEE NOTE #2	PL-1 & 2 (COUNTER)	REFER TO FINISH PLAN FOR ACCENT WALL
WOMEN	111	T-1	TC-1	T-1, TB-1, PNT-2	EXISTING ACT & GWB-1	SS-1	
MEN	112	T-1	TC-1	T-1, TB-1, PNT-2	EXISTING ACT & GWB-1	SS-1	
STAFF RESTROOM	113	T-1	TC-1	PNT-2	EXISTING, SEE NOTE #2		
JAN.	114	EXISTING CONC.	RB-1	PNT-2	EXISTING, SEE NOTE #2		
GENERAL STAFF	115	CPT-2	RB-1	PNT-2 & ACCENT WALL PNT-5	EXISTING, SEE NOTE #2	PL-1, PL-2, & PL-4 (COUNTERTOP)	REFER TO FINISH PLAN FOR ACCENT WALL
STORAGE	116	LVT-1	RB-1	PNT-2	EXISTING, SEE NOTE #2	PL-2 & PL-4 (COUNTERTOP)	
ELEC.	117	EXISTING	EXISTING	PNT-2	EXISTING, SEE NOTE #2		
CLOSET	118	CPT-2	RB-1	PNT-2	EXISTING, SEE NOTE #2		
BREAK	119	LVT-1	RB-1	PNT-2	EXISTING, SEE NOTE #2	PL-1 & PL-2 (COUNTERTOP)	
BRANCH HEAD	120	CPT-2	RB-1	PNT2, & ACCENT WALL PNT-3	EXISTING, SEE NOTE #2		REFER TO FINISH PLAN FOR ACCENT WALL

NOTE #1: EXISTING GWB CEILING TO BE PAINTED IN PNT-1

NOTE #2: REPAIR EXISTING CEILING AS NEEDED

BATHROOM ACCESSORIES SCHEDULE					
FIXTURE	MANUFACTURER	DESCRIPTION	MODEL	FINISH	REMARKS
GRAB BAR	MOEN	HOME CARE COLLECTION 24" X 1-1/4" GRAB BAR	R8724P	STAINLESS STEEL	
HAND DRYER	DYSON	AIRBLADE V (AB12) AUTOMATIC HAND DRYER	HU02	SPRAYED NICKEL	
MIRROR	BRADLEY	BRADEX CHANNEL-FRAME 24" X 48" MIRROR	781-024480	BRIGHT POLISHED STAINLESS STEEL	
PAPER TOWEL DISPENSER	GEORGIA PACIFIC	ENMOTION RECESSED AUTOMATIC PAPER TOWEL DISPENSER	59466A	STAINLESS STEEL	
SANITARY NAPKIN DISPOSAL	BOBRICK	CLASSICSERIES RECESSED SANITARY NAPKIN DISPOSAL UNIT	B-254	SATIN STAINLESS STEEL	
TOILET PAPER DISPENSER	BOBRICK	CONTURA RECESSED MULTI-ROLL TOILET PAPER DISPENSER	B-4388	SATIN STAINLESS STEEL	
TRASH RECEPTACLE	BOBRICK	CONTURA RECESSED WASTE RECEPTACLE WITH LINERMATE	B-4388	SATIN STAINLESS STEEL	

GENERAL NOTES - FINISH PLAN

- REFER TO INTERIOR FINISH LEGEND.
- REFER TO ROOM FINISH SCHEDULE.
- ALL (E) FRAMES PAINTED DARK TO REMAIN.
- ALL (E) FRAMES PAINTED LIGHT TO BE REPAINTED IN THE DARKER COLOR TO MATCH (E) DARK PAINT.

HK

HEFFERLIN + KRONENBERG
ARCHITECTS


1216 E Main Street, Suite 120
Chattanooga TN 37408
Tel 423 266 3656 Fax 423 266 3357

KATIE LAMB LIBRARY RENOVATION

9318 APISON PIKE
COLLEGE DALE, TN 37363

No. Desc. Date

BID DOCUMENT

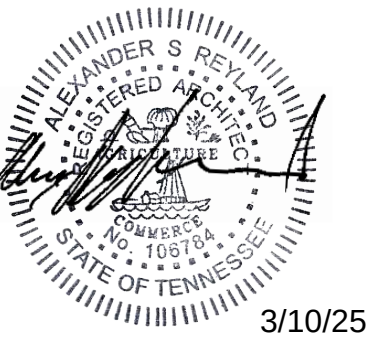

ALL DRAWINGS AND WRITTEN MATERIAL CONSTITUTE ORIGINAL WORK OF THE ARCHITECT AND MAY NOT BE DUPLICATED, USED, OR DISCLOSED WITHOUT CONSENT OF THE ARCHITECT.
© HEFFERLIN + KRONENBERG ARCHITECTS
ALL RIGHTS RESERVED

DATE: 03/10/2025
JOB #: 24-045
SCALE: AS INDICATED
DRAWN: S.S.

FINISH PLAN & SCHEDULES

A-701