

WINDOW COVERINGS LEGEND

ROLLER SHADES
FURNISHED BY **CONTRACTOR**. INSTALLED BY CONTRACTOR

WINDOW COVERING NOTES:

- SEE NOTES ON DEMO PLAN REGARDING REMOVAL OF EXISTING INTERIOR MINI-BLINDS.
- NEW WINDOW SHADES THROUGHOUT TO BE CLUTCH OPERATED FLEXSHADE BY DRAPER
- VERIFY ALL DIMENSIONS IN FIELD
- ROLLER SHADE HOUSING IS TO BE MOUNTED TIGHT TO THE CEILING IN FRONT OF THE WINDOWS TO AVOID GAPS BETWEEN THE HOUSING AND CEILING.

5. IF POSSIBLE LIMIT THE INDIVIDUAL SECTIONS OF ROLLER SHADES TO 2 ACROSS EACH WINDOW OPENING, WITH THE 2 SECTIONS MEETING AT THE CENTER MULLION IN THE ROOM. DO NOT PROVIDE NARROW SECTIONS OF ROLLER SHADES UNLESS REQUIRED TO FOR WEIGHT LIMITATIONS. AVOID GAPS BETWEEN THE ROLLER SHADE HOUSINGS AND CUT SHADES WIDE ENOUGH TO OVERLAP ONTO THE VERTICAL MULLIONS.

SPEC:

CLUTCH OPERATED FLEXSHADE BY DRAPER

CLUTCH: BLACK

CHAIN: STAINLESS STEEL

CORD TENSION DEVICE: P-CLIP

OPERATOR LOCATION: RIGHT SIDE

HARDWARE: OPTIONAL FASCIA WITH SQUARE ENDCAPS

HARDWARE FINISH: CLEAR ANODIZED

FABRIC ORIENTATION: REGULAR INSTALLATION OPTION: OUTSIDE

MATERIAL: PHIFER SHEERWEAVE INFINITY 2, 5% OPEN, PG4 STONE

COLOR: MATERIAL TO MATCH CLEAR ANNO. ALUMN STOREFRONT

FINISH SCHEDULE

Name	#	Wall Finish	Floor Finish	Base Finish	Comments
WORK/FILE/STORAGE	001	PNT-1	CPT-1	RB-1	
HALL	002	PNT-1	CPT-1	RB-1	
WOMEN	003	PNT-1, CT-1	CT-2	CT-COVE BASE	CT-1 ON WET WALL ONLY. FULL HEIGHT
HALL/ BREAK	004	PNT-1	CT-2	CT-COVE BASE	
MEN	005	PNT-1, CT-1	CT-2	CT-COVE BASE	CT-1 ON WET WALL ONLY. FULL HEIGHT
LOBBY	006	PNT-1	CPT-1	RB-1	
LARGE CONF	007		CPT-1	RB-1	COORD WALL MURAL WITH TVA
CLOSET	008		CPT-1	RB-1	
HALL	009		CPT-1	RB-1	
TRAINING	010		CPT-1	RB-1	
COMM/ STORAGE	012		-	RB-1	FL
VESTIBULE	101		CPT-1	RB-1	
OPEN OFFICE	102		CPT-1	RB-1	
OPEN OFFICE	104		CPT-1	RB-1	
CLOS	105		CPT-1	RB-1	
MECHANICAL	106		-	STAIN-1	FLOOR TO REMAIN UNFINISHED
STAIRS	107		STAIN-1	STAIN-1	
OFFICE	108		CPT-1	STAIN-1	
OFFICE	201		CPT-1	RB-1	ADD ALT #1 - SEE AA-04 FOR SCOPE
OPEN OFFICE	202		CPT-1	RB-1	ADD ALT #1 - SEE AA-04 FOR SCOPE
OFFICE	203	PNT-1	CPT-1	RB-1	ADD ALT #1 - SEE AA-04 FOR SCOPE

FINISH INFORMATION

MATERIAL	DESCRIPTION	MANUFACTURER	PATTERN/ PRODUCT NAME	COLOR	COMMENTS
3-FORM	POLYCARBONATE WALL PANEL	3-FORM	CARIA ECORESIN 1/4" GAUGE	SPOKE	FACE FINISH: SANDSTONE; BACK FINISH: SANDSTONE; MOUNTED WITH 1" STAINLESS STEEL STANDOFF HARDWARE. 3W X 3H (VERIFY CLEARANCE AGAINST CABINET ABOVE)
CPT-1	24" X 24" CARPET TILE: WALK-OFF	TARKETT			PROVIDED BY TVA, INSTALLED BY CONTRACTOR
CT-1	3" X 6" CERAMIC WALL TILE	AMERICAN OLEAN	COLORSTORY WALL	BALANCE (0014)	WALL TILE ON WET WALL ONLY (PLAN NORTH); GROUT TO BE LATICRETE: DUSTY GRAY (60)
CT-2	12" X 24" CERAMIC FLOOR TILE	AMERICAN OLEAN	COLORSTORY FLOOR	MATTE BALANCE (0034)	GROUT TO BE LATICRETE: DUSTY GRAY (60)
CT-COVE BASE	6" X 12" CERAMIC COVE BASE	AMERICAN OLEAN	COLORSTORY FLOOR	BALANCE (0014)	GROUT TO BE LATICRETE: DUSTY GRAY (60)
HDPE	HDPE TOILET PARTITIONS	SCRANTON PRODUCT	HINEY HIDERS	SHALE	SOLID HDPE
LVT-1	PLASTIC LAMINATE	WILSONART	STANDARD HPL FINISH		
PLAM-1	PAINT, TYPICAL WALL	SHERWIN WILLIAMS OR SIM	PARK ELM (7987K-12)	WHITE MELAMINE CABINET INTERIORS	
PNT-1	PAINT, HM DOORS & FRAMES	SHERWIN WILLIAMS OR SIM	FIRST STAR (SW 7646)	EGGSHELL	
PNT-2	PAINT, CEILINGS	SHERWIN WILLIAMS OR SIM	PUSSYWILLOW (SW 7643)	SEMI-GLOSS	
RB-1	RUBBER BASE	FLEXCO		CEILING WHITE (SW 7007)	
SCHLUTER	TRANSITION STRIP	SCHLUTER	RENO-TK	BLACK BROWN	MATTE FINISH, COIL ONLY- SEGMENTED STRIPS WILL NOT BE ACCEPTED
SS-1	SOLID SURFACE COUNTER TOPS	CORIAN®		CEILING WHITE (SW 7007)	PROVIDE SCHLUTER TRANSITION STRIPS AT FLOOR TRANSITIONS
STAIN-1	STAIN- DOORS, WINDOW, TRIM			STAINLESS STEEL- BRUSHED FINISH	1/2" THICK SOLID SURFACE ON 1" WATER RESISTANT MDF. PROVIDE 1/2" THICK X 8" HIGH BACKSPLASH
				SILVER BIRCH	PREPAIR EXISTING STAIN TO RECEIVE NEW STAIN FINISH
				BROWN (PROVIDE SAMPLES)	

DOOR SCHEDULE

MARK	HEIGHT	WIDTH	DOOR MATERIAL	DOOR FINISH	FRAME MATERIAL	FRAME FINISH	HARDWARE	NOTE
03	7'-0"	3'-0"	WD	STAIN-1	HM	PNT-2	SET 1	REUSE EXISTING DOOR
04	7'-0"	3'-0"	WD	STAIN-1	HM	PNT-2	SET 2	REUSE EXISTING DOOR IF AVAILABLE
05	7'-0"	3'-0"	WD	STAIN-1	HM	PNT-2	SET 1	REUSE EXISTING DOOR
07	7'-0"	3'-0"	WD	STAIN-1	HM	PNT-2	SET 4	REUSE EXISTING DOOR
104	7'-0"	3'-0"	WD	STAIN-1	HM	PNT-2	SET 3	REUSE EXISTING DOOR
e1	7'-0"	3'-0"	HM	PNT-2	HM	PNT-2	--	EXISTING TO REMAIN
e2	7'-0"	3'-0"	HM	PNT-2	HM	PNT-2	--	EXISTING STOREFRONT TO REMAIN
e3	7'-0"	3'-0"	HM	PNT-2	HM	PNT-2	--	EXISTING STOREFRONT TO REMAIN
e6	7'-0"	3'-0"	WD	STAIN-1	HM	PNT-2	--	EXISTING TO REMAIN
e10	7'-0"	3'-0"	HM	PNT-2	HM	PNT-2	--	EXISTING STOREFRONT TO REMAIN
e11	7'-0"	3'-0"	WD	STAIN-1	HM	PNT-2	--	EXISTING TO REMAIN
e12	7'-0"	3'-0"	WD	STAIN-1	HM	PNT-2	--	EXISTING TO REMAIN
e13	7'-0"	3'-0"	WD	STAIN-1	HM	PNT-2	--	EXISTING TO REMAIN
e14	7'-0"	3'-0"	WD	STAIN-1	HM	PNT-2	--	EXISTING TO REMAIN
e15	7'-0"	3'-0"	WD	STAIN-1	HM	PNT-2	--	EXISTING TO REMAIN
e18	7'-0"	3'-0"	HM	PNT-2	HM	PNT-2	--	EXISTING TO REMAIN
e201	6'-8"	3'-0"	WD	STAIN-1	HM	PNT-2	--	EXISTING TO REMAIN
e203	6'-8"	3'-0"	WD	STAIN-1	HM	PNT-2	--	EXISTING TO REMAIN
e204	0'-0"	0'-0"	WD	STAIN-1	HM	PNT-2	--	EXISTING TO REMAIN

HARDWARE SCHEDULE

HARDWARE SET 1- TOILET ROOMS
1 1/2 PAIR BUTTS BB1279 4 1/2 X 4 1/2 US26D (5 X 4 1/2 FOR DOORS OVER 3'-0") BY HAGER
1 PRIVACY LOCKSET- 5402LN (F76A) IN CAST ZINC, FINISH ON SATIN NICLEK PLATED, CLEAR COATED (619) BY YALE
1 DOOR CLOSER LCN 4040 XP RW/PA
1 KICKPLATE B X 2 LDW US32D
1 DOOR STOP FS436 B26D BY IVES
3 SILENCERS

HARDWARE SET 2- CLOSET
1 1/2 PAIR BUTTS 1279 4 1/2 X 4 1/2 US26D (5 X 4 1/2 FOR DOORS OVER 3'-0") BY HAGER
1 CLOSET LOCKSET- 5401LN (F86) IN CAST ZINC, FINISH ON SATIN NICLEK PLATED, CLEAR COATED (619) BY YALE
1 DOOR STOP BY IVES WS 406/407-CUX US26D
3 SILENCERS


HARDWARE SET 3- OFFICE
1 1/2 PAIR BUTTS 1279 4 1/2 X 4 1/2 US26D (5 X 4 1/2 FOR DOORS OVER 3'-0") BY HAGER
1 OFFICE PASSAGE SET- 5404LN (F82A) IN CAST ZINC, FINISH ON SATIN NICLEK PLATED, CLEAR COATED (619) BY YALE
1 DOOR STOP BY IVES WS 406/407-CUX US26D
3 SILENCERS

HARDWARE SET 4- CONFERENCE
1 1/2 PAIR BUTTS 1279 4 1/2 X 4 1/2 US26D (5 X 4 1/2 FOR DOORS OVER 3'-0") BY HAGER
1 OFFICE LOCKSET- 5401LN (F75) IN CAST ZINC, FINISH ON SATIN NICLEK PLATED, CLEAR COATED (619) BY YALE
1 DOOR STOP BY IVES WS 406/407-CUX US26D
3 SILENCERS

DOOR NOTES:

- ALL METAL DOOR FRAMES TO BE WELDED AT SEAMS AND ALL SEAMS TO BE GROUND SMOOTH.
- ALL METAL DOOR FRAMES TO HAVE A MIN OF 3 ANCHOR BOLTS PER JAMB

First Floor

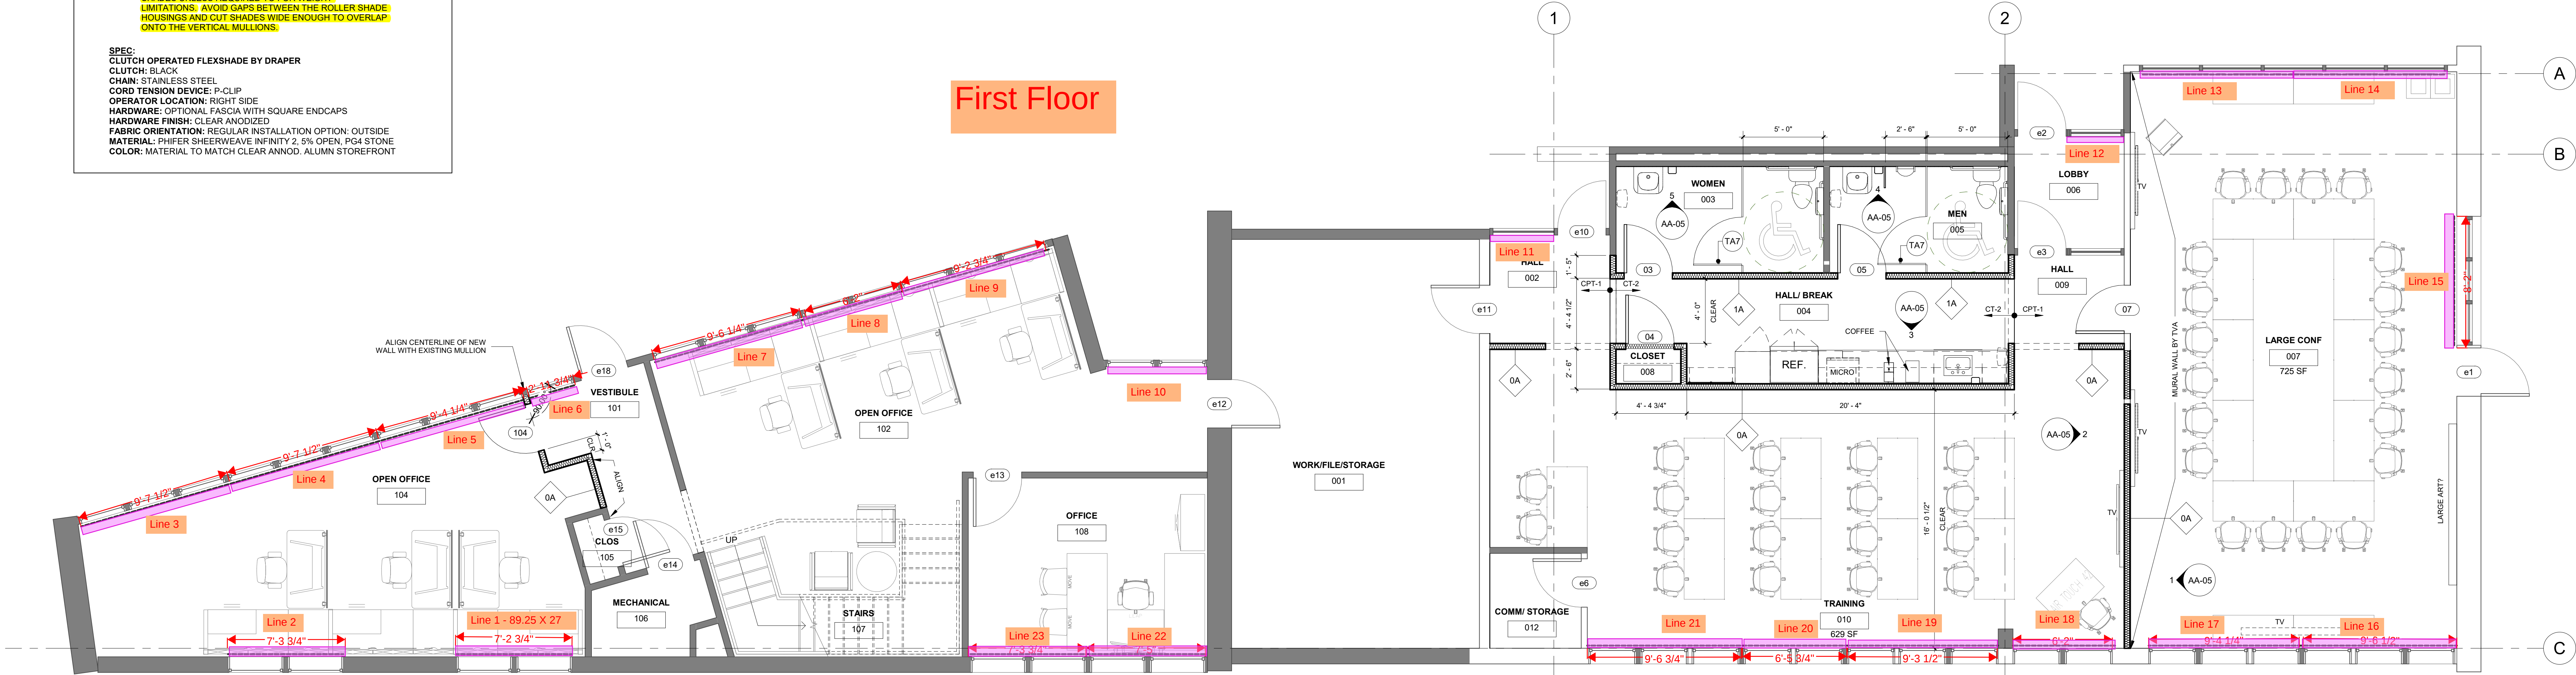

1 FLOOR PLAN



① RCP_EXISTING 2ND FLR (672.37')
1/4" = 1'-0"