


FINISH SCHEDULE										
SPACE		FLOOR MATERIAL	BASE MATERIAL	WALLS				CEILING		REMARKS
NO.	NAME			NORTH	SOUTH	EAST	WEST	HEIGHT	MATERIAL	
1301	ENTRY	CPT-1	RB-1	P-1	P-1	P-1	P-1	EXIST.	EXPOSED CEILING - PTD.	- - -
1302	OPEN WORK	CPT-1	RB-1	P-1	P-1	P-1	P-1	EXIST.	EXPOSED CEILING - PTD.	- - -
1303	CORRIDOR	CPT-1	RB-1	P-1	P-1	P-1	P-1	EXIST.	EXPOSED CEILING - PTD.	- - -
1304	OFFICE	CPT-2	RB-1	P-1	P-1	P-1	P-1	8' - 6"	NEW A.C.T. TILES & GRID	- - -
1305	OFFICE	CPT-2	RB-1	P-1	P-1	P-1	P-1	8' - 6"	NEW A.C.T. TILES & GRID	- - -
1306	OFFICE	CPT-2	RB-1	P-1	P-1	P-1	P-1	8' - 6"	NEW A.C.T. TILES & GRID	- - -
1307	OFFICE	CPT-2	RB-1	P-1	P-1	P-1	P-1	8' - 6"	NEW A.C.T. TILES & GRID	- - -
1308	CONF. RM.	CPT-2	RB-1	P-1	P-1	P-1	P-1	8' - 6"	NEW A.C.T. TILES & GRID	- - -
1309	OFFICE	CPT-2	RB-1	P-1	P-1	P-1	P-1	8' - 6"	NEW A.C.T. TILES & GRID	- - -

FINISH MATERIALS & LEGEND						
KEY	DESCRIPTION	MANUFACTURER	PRODUCT INFORMATION	SIZE	FINISH	NOTES
CEILING						
ACT-1	ACOUSTIC CEILING TILES	ARMSTRONG	DUNE ANGLED TEGULAR (17174)	24x24x5/8"	WHITE	FOR USE IN AREAS WHERE NEW ACT GRID & TILES ARE REQUIRED
	ACT GRID	ARMSTRONG	PRELUDE 15/16" GRID SYSTEM	15/16"	WHITE	USE WITH NEW ACT-1 CEILING TILES
	CLOUD TRIM	ARMSTRONG	AXIOM CLASSIC - 4" PERIMETER TRIM	3 7/8"	WHITE	USE AS DECORATIVE OUTSIDE PERIMETER TRIM FOR NEW ACT GRID & TILE CLOUD SYSTEM IN OPEN WORK AREA (1301)
WALLS						
CP-1	CEILING PAINT	SHERWIN WILLIAMS	CEILING BRIGHT WHITE (SW 7007)	N/A	DRYFALL - FLAT	DRYFALL PAINT; 2 COATS; FOR USE ON ALL EXPOSED CEILING; SEE NOTE 2
P-0	TRIM PAINT	SHERWIN WILLIAMS	VIRTUAL TAUPE (SW 7034)	N/A	SEMI-GLOSS	FOR TRIM AROUND H.M. DOORS & FRAMES AS REQ'D.
P-1	GENERAL WALL PAINT	SHERWIN WILLIAMS	GOSSAMER VEIL (SW 9165)	N/A	SATIN	FOR USE ON ALL NEW AND EXISTING WALLS WHERE REQ'D.
FLOORING						
CPT-1	CARPET TILE	SHAW CONTRACT	ARANGE TILE (BT244) - STRATAMORX; METALLIC BEIGE (94760)	24" x 24"	N/A	USED AS MAIN FLOORING TYPE IN ENTRY, OPEN WORK, & CORRIDOR; INSTALL IN QUARTER TURN PATTERN
CPT-2	CARPET TILE	SHAW CONTRACT	COLLECTIVE IV TILE (BT441); TAN (38111)	9" x 36"	N/A	USED AS MAIN FLOORING TYPE IN OFFICES & CONFERENCE ROOM; INSTALL IN ASHLAR PATTERN; SEE FINISH PLAN FOR DIRECTION
RB-1	RUBBER BASE	TARKETT	TRADITIONAL COVE BASE (44) DARK BROWN B	4"	N/A	ROLL
MILLWORK						
PL-1	CABINET FACE LAMINATE	NEVAMAR	EASY ELEGANCE	N/A	N/A	TO BE USED FOR ALL WALL CABINETS & BASE CABINETS.
PL-2	COUNTER TOP LAMINATE	WILSONART	SHAKER CHERRY (1935K-07)	N/A	TEXTURED GLOSS	TO BE USED FOR COUNTERTOPS WHERE INDICATED
WINDOW TREATMENTS						
WF-1	WINDOW FILM	BY G.C.	EQUAL TO LLUMAR FROST SERIES; FROST (NAN-192)	N/A	N/A	SEE DOOR & FRAME TYPES FOR SIZING & INSTALLATION OF WINDOW FILM.
BL-1	WINDOW BLINDS	READ WINDOW PRODUCTS - LEVELOR/HUNTER DOUGLAS	1" METAL BLINDS W/ CORDLESS LIFT (034) BRUSHED ALUMINUM	N/A	N/A	TO BE INSTALLED AT ALL WINDOWS IN OFFICES & CONFERENCE ROOMS; FIELD MEASURE FOR APPROPRIATE LENGTHS; CONTACT DAVID STORM FOR PRICING/ORDER @ 865-770-5912 OR DYSTORM@READWINDOW.COM

FINISH PLAN NOTES

1. ALL WALLS & COLUMNS TO RECEIVE GENERAL WALL PAINT, P-1, AND RUBBER BASE.
2. DRYFALL PAINT APPLICATION SHALL ENCOMPASS ALL EXPOSED PLENUM CEILING, STRUCTURAL STEEL, EXPOSED HVAC DUCTING, FIRE SUPPRESSION PIPES, & ALL OTHER EXPOSED CEILING ELEMENTS ON THE DESIGNATED SURFACES WITHIN SPECIFIED AREAS.

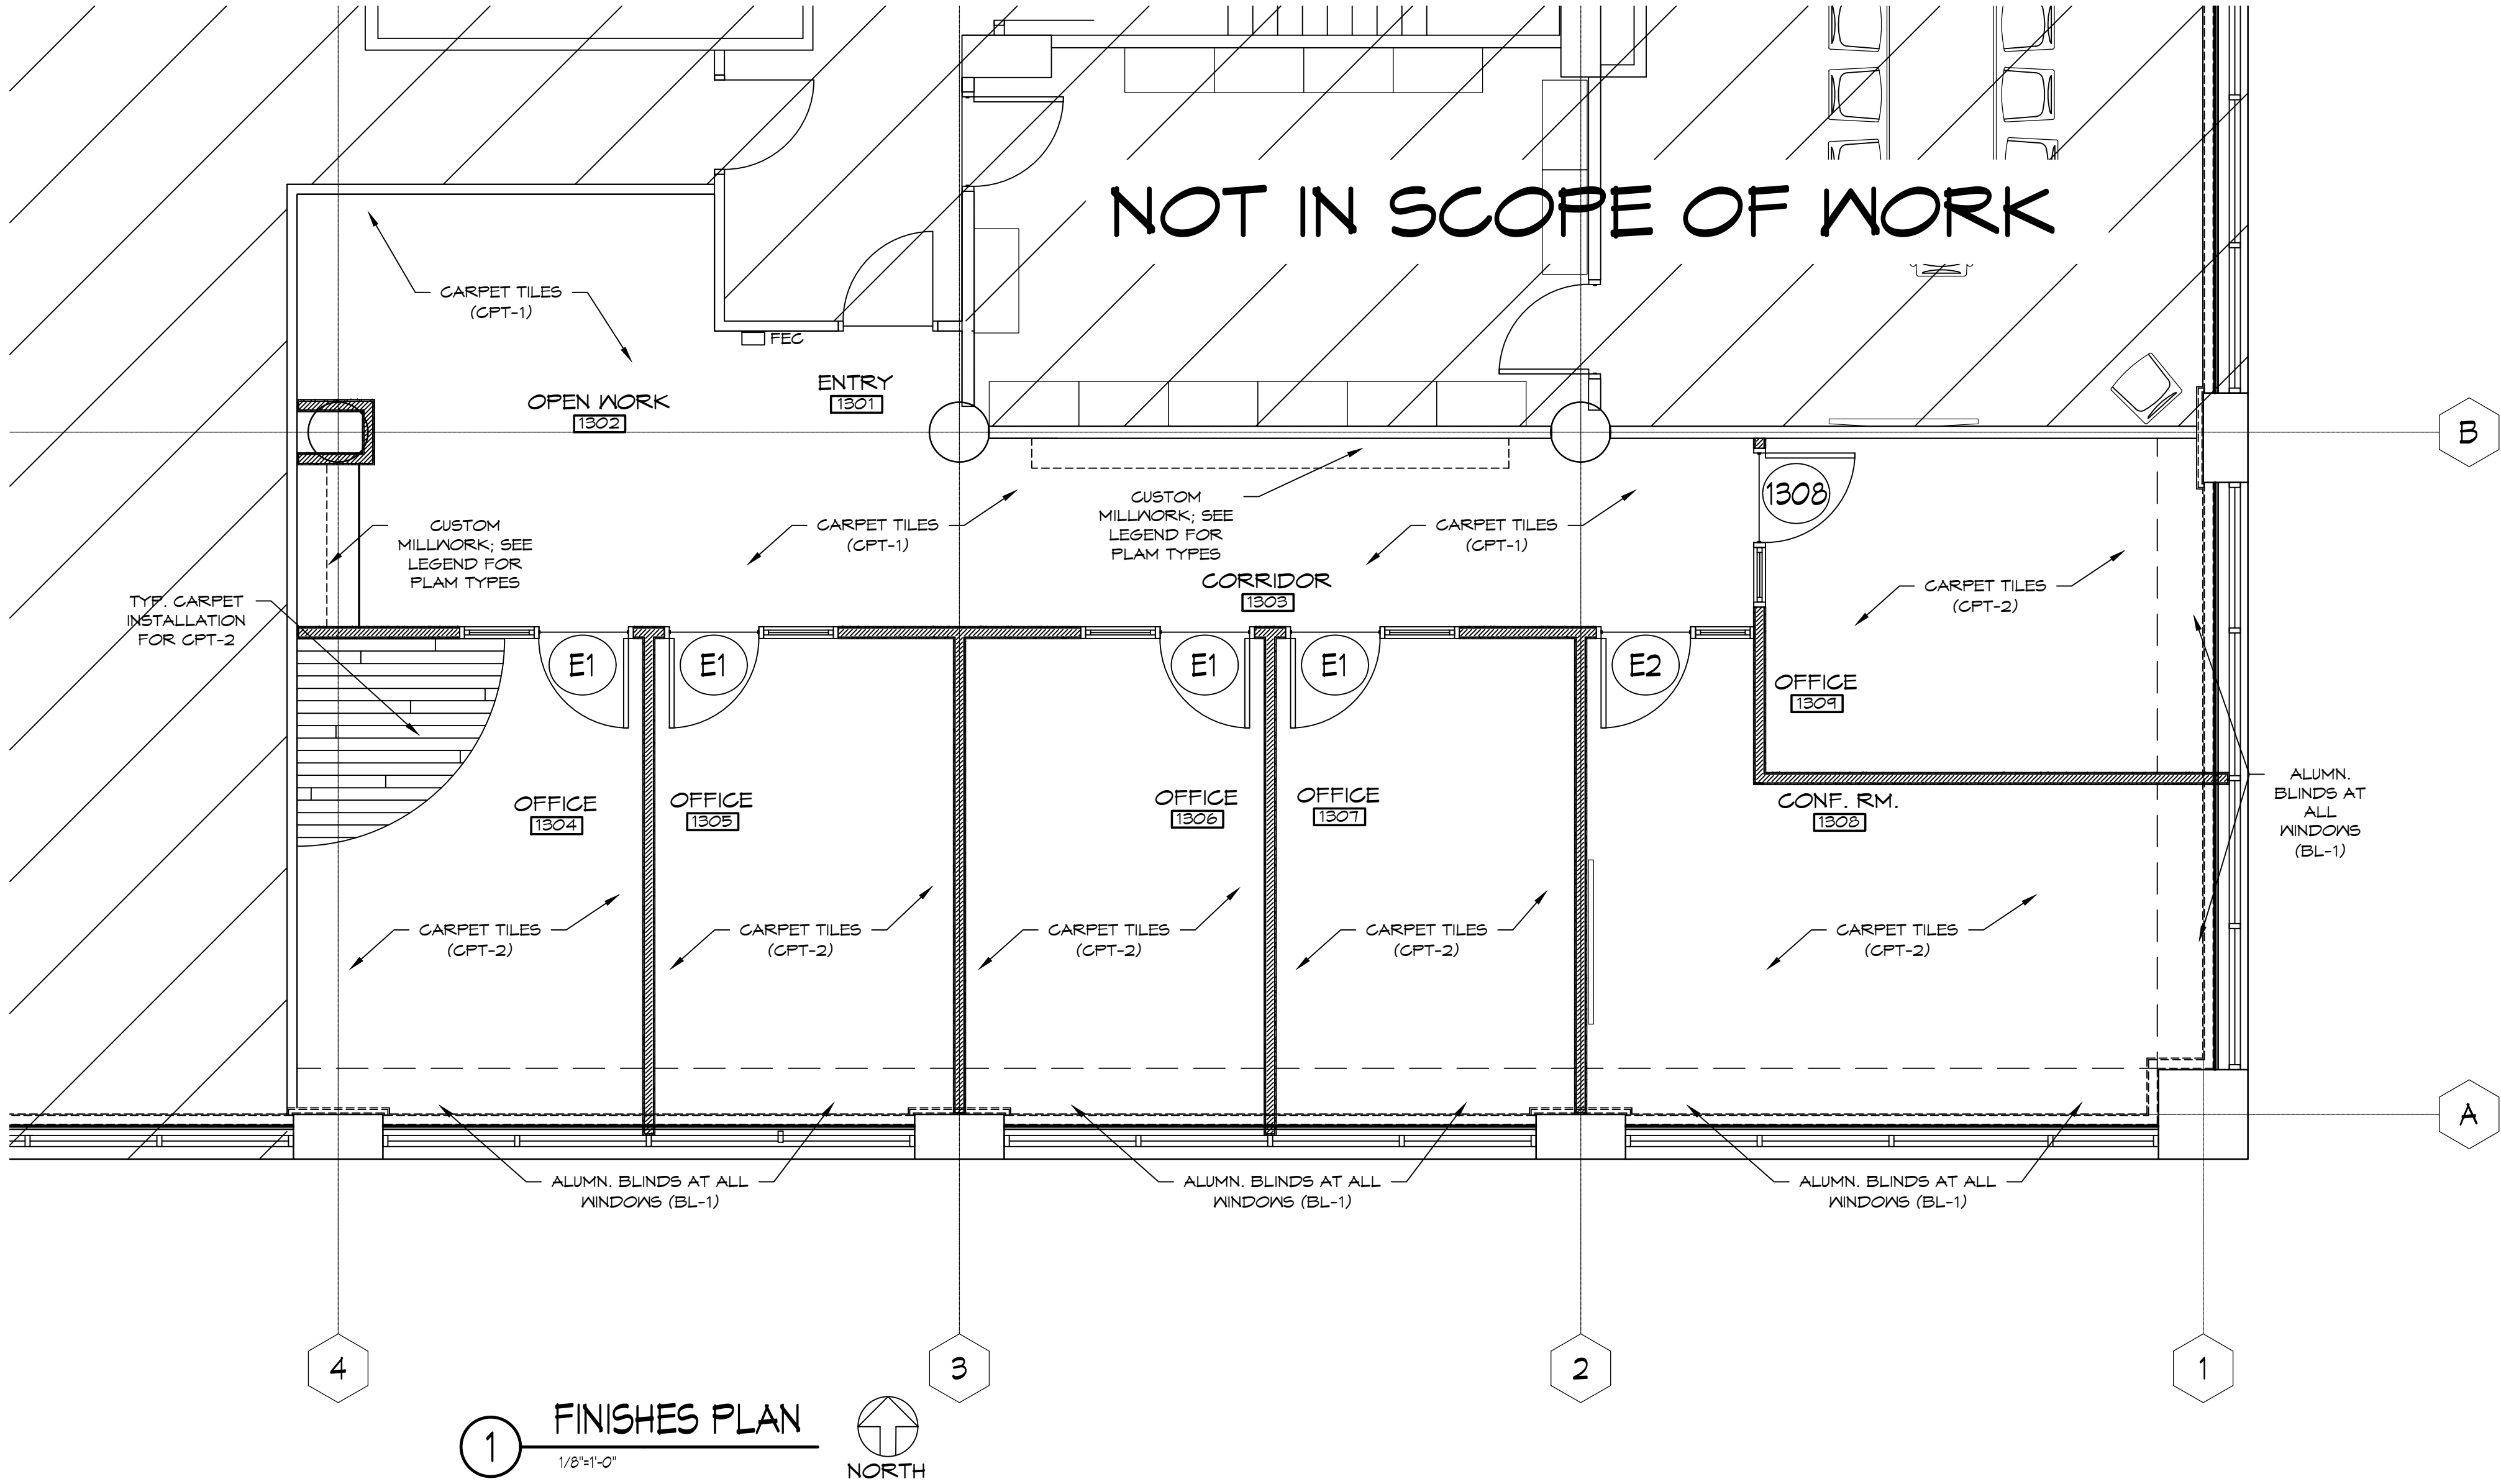

REVISION

BA

BILLINGSLEY

ARCHITECTURE

Planning / Architecture / Interiors
Republic Centre - Suite 800 - 633 Chestnut Street - Chattanooga, Tennessee - 37450
billarch.com (423) 752-0050

COPYRIGHT 2025
BILLINGSLEY ARCHITECTURE
ALL RIGHTS RESERVED

CHAMBLISS, BAHNER & STOPHEL, PC.
13TH FLOOR LIBERTY TOWER
BUILD-OUT OF NEW SPACE
605 CHESTNUT STREET, 13TH FLOOR
CHATTANOOGA, TN 37450

DAVID D. BILLINGSLEY
07/15/2025
State Of Tennessee

FINISH
SCHEDULE
AND LEGEND
07/15/25
24-25
BHM
A2.3

